

Framing Assignment

You are to build this structure in a group of 3!

Each person is to do a section of the build (and will be marked for their portion)

Person A - Floor, End Walls

Person B - Door Wall

Person C - Window Wall

You need to communicate with each other to ensure the build is going correctly


Once all sections are built, you are to assemble it.

Work Crew

Person A = _____

Person B = _____

Person C = _____

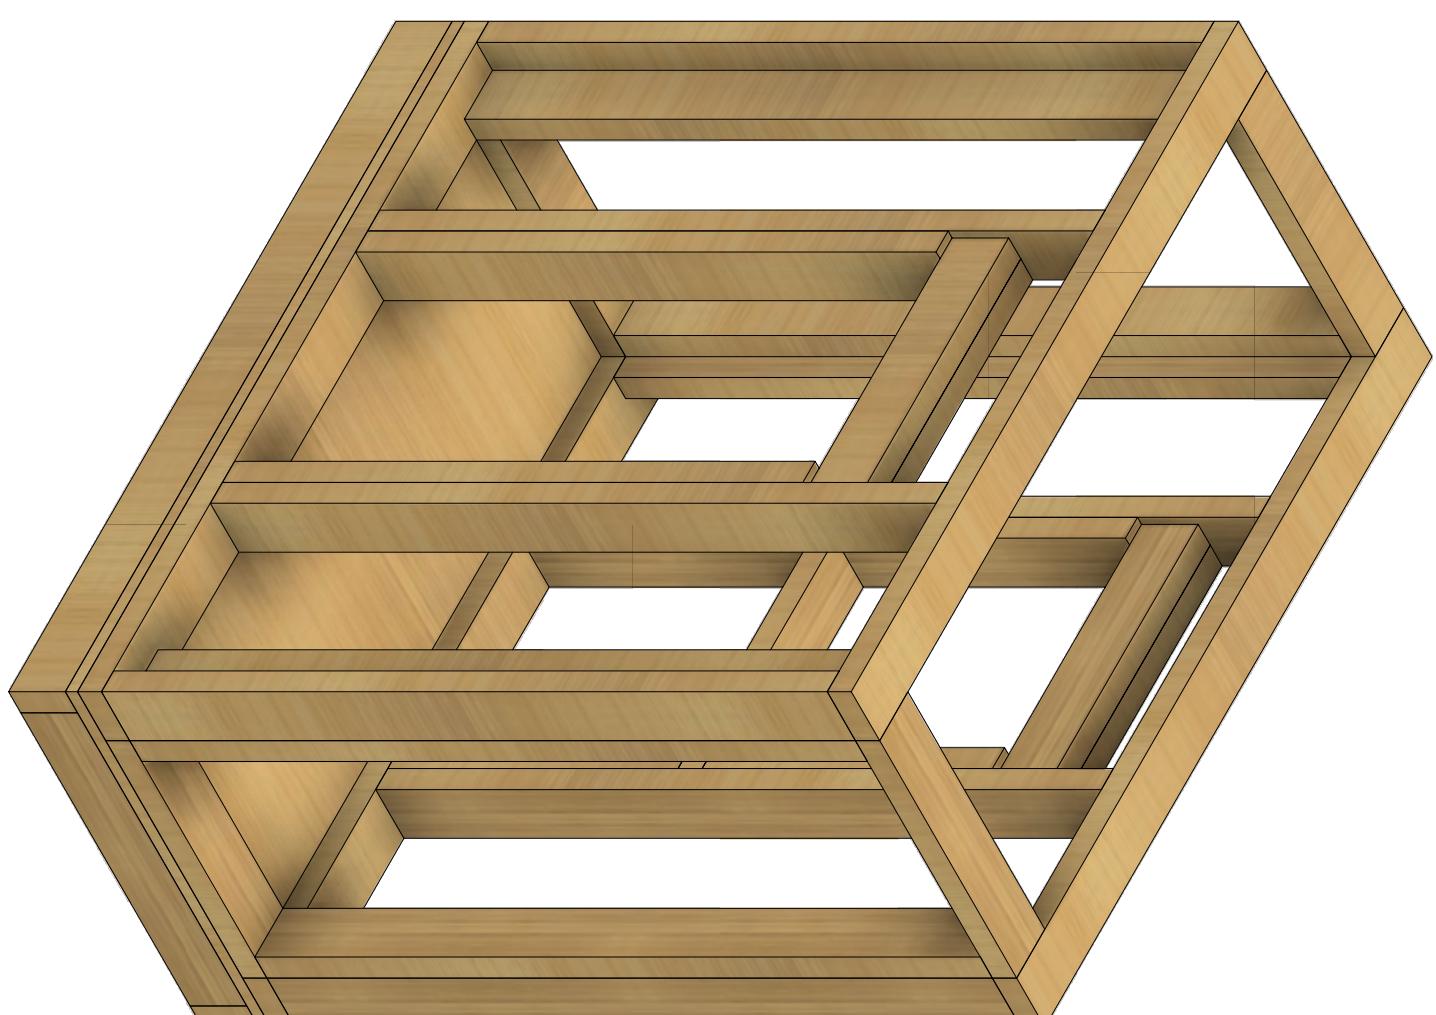

PROJECT:

Intro To Trades

DRAWING TITLE:

Framing Assignment

DRAWING NUMBER:

1/5

SCALE:

1:10

DRAWN BY:

Steve Claassen

DATE:

2025-05-07



Highland Secondary